



General Notes:  
 Contractor to ensure all dimensions are checked on-site prior to works commencing, discrepancies to be notified to Gray Design Ltd  
 This Material is Crown Copyright and is reproduced with the permission of Land & Property Services under delegated authority from the controller of Her Majestys Stationery Office, © Crown Copyright and database rights Licence No. 2501

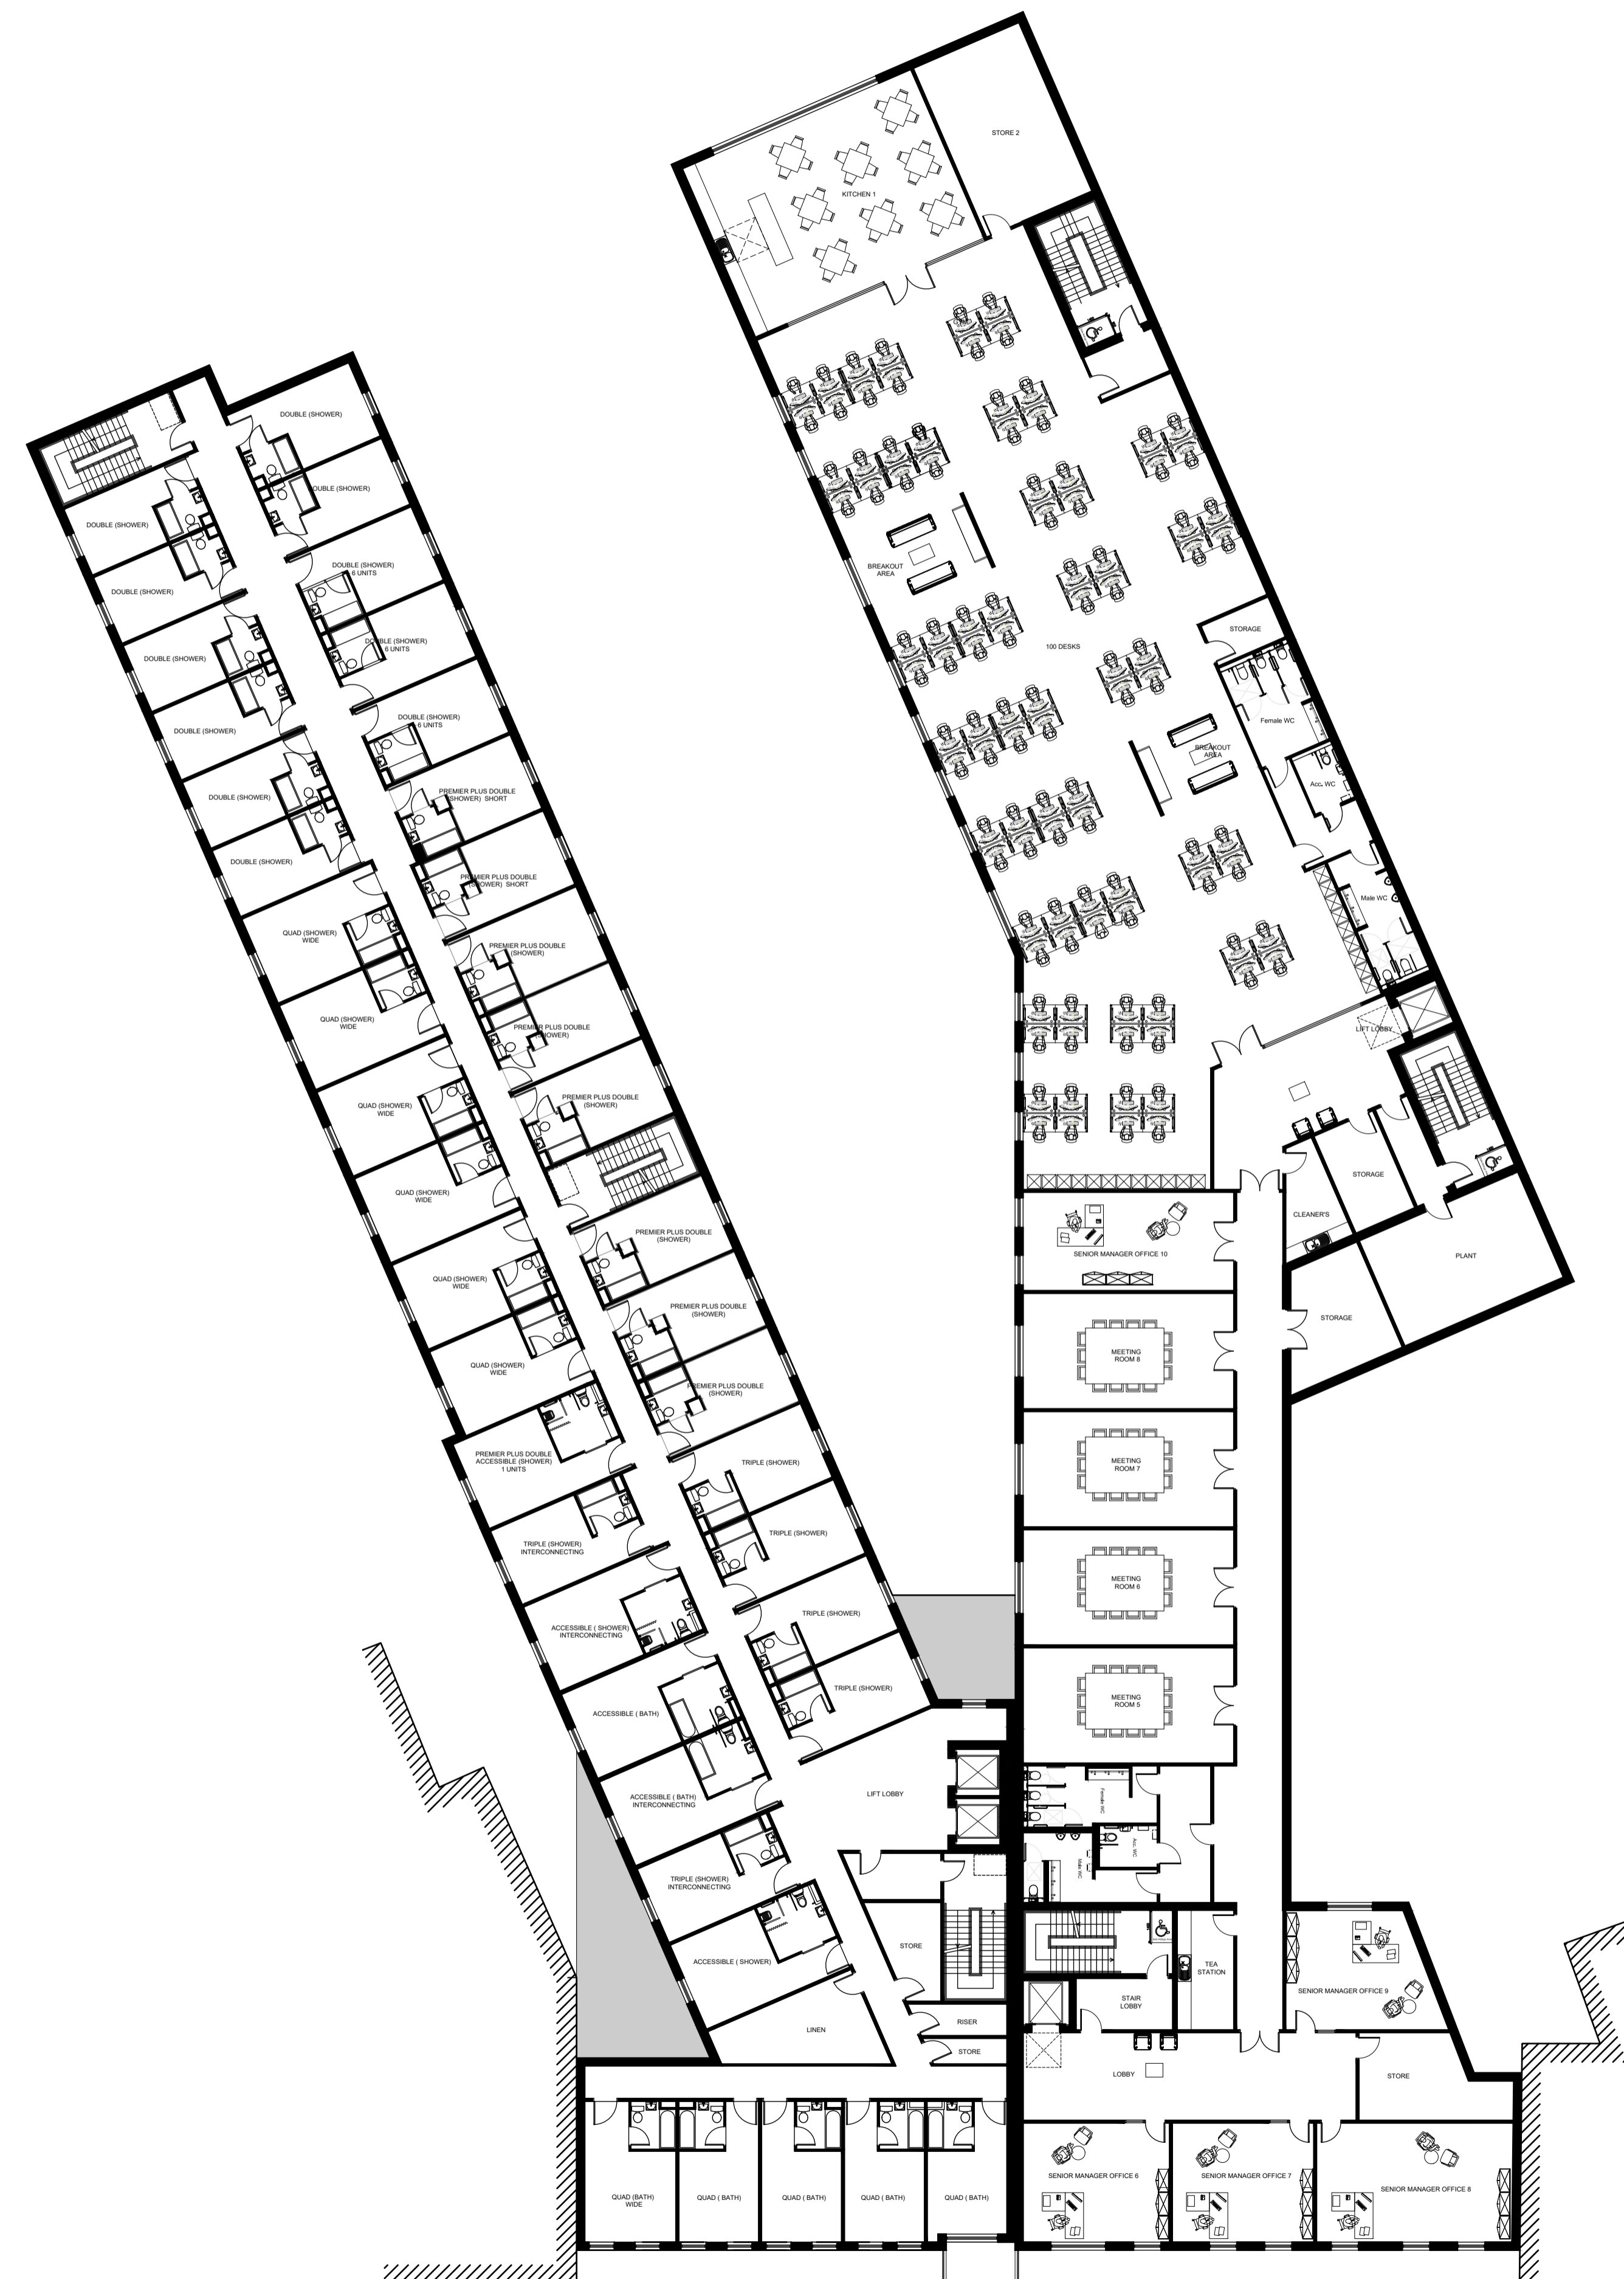

SECOND FLOOR PLAN

 ARCHITECTURE   INTERIOR DESIGN   PROJECT MANAGEMENT		Newry: 028 3025 1885    Belfast: 028 9068 6732    Dublin: 00353 1906 0962		
		Project: Commercial Development at Mechtans Quay, Newry	Drawn By: TR	Check By: BG
Drawing: Second floorplan		Project Nr: FB1552	Drawing Nr: 104	Revision: -
		Sheet Size: A1	Status: Sketch	