



General Notes:  
 Contractor to ensure all dimensions are checked on-site prior to works commencing, discrepancies to be notified to Gray Design Ltd  
 This Material is Crown Copyright and is reproduced with the permission of Land & Property Services under delegated authority from the controller of Her Majestys Stationery Office, © Crown Copyright and database rights Licence No. 2501

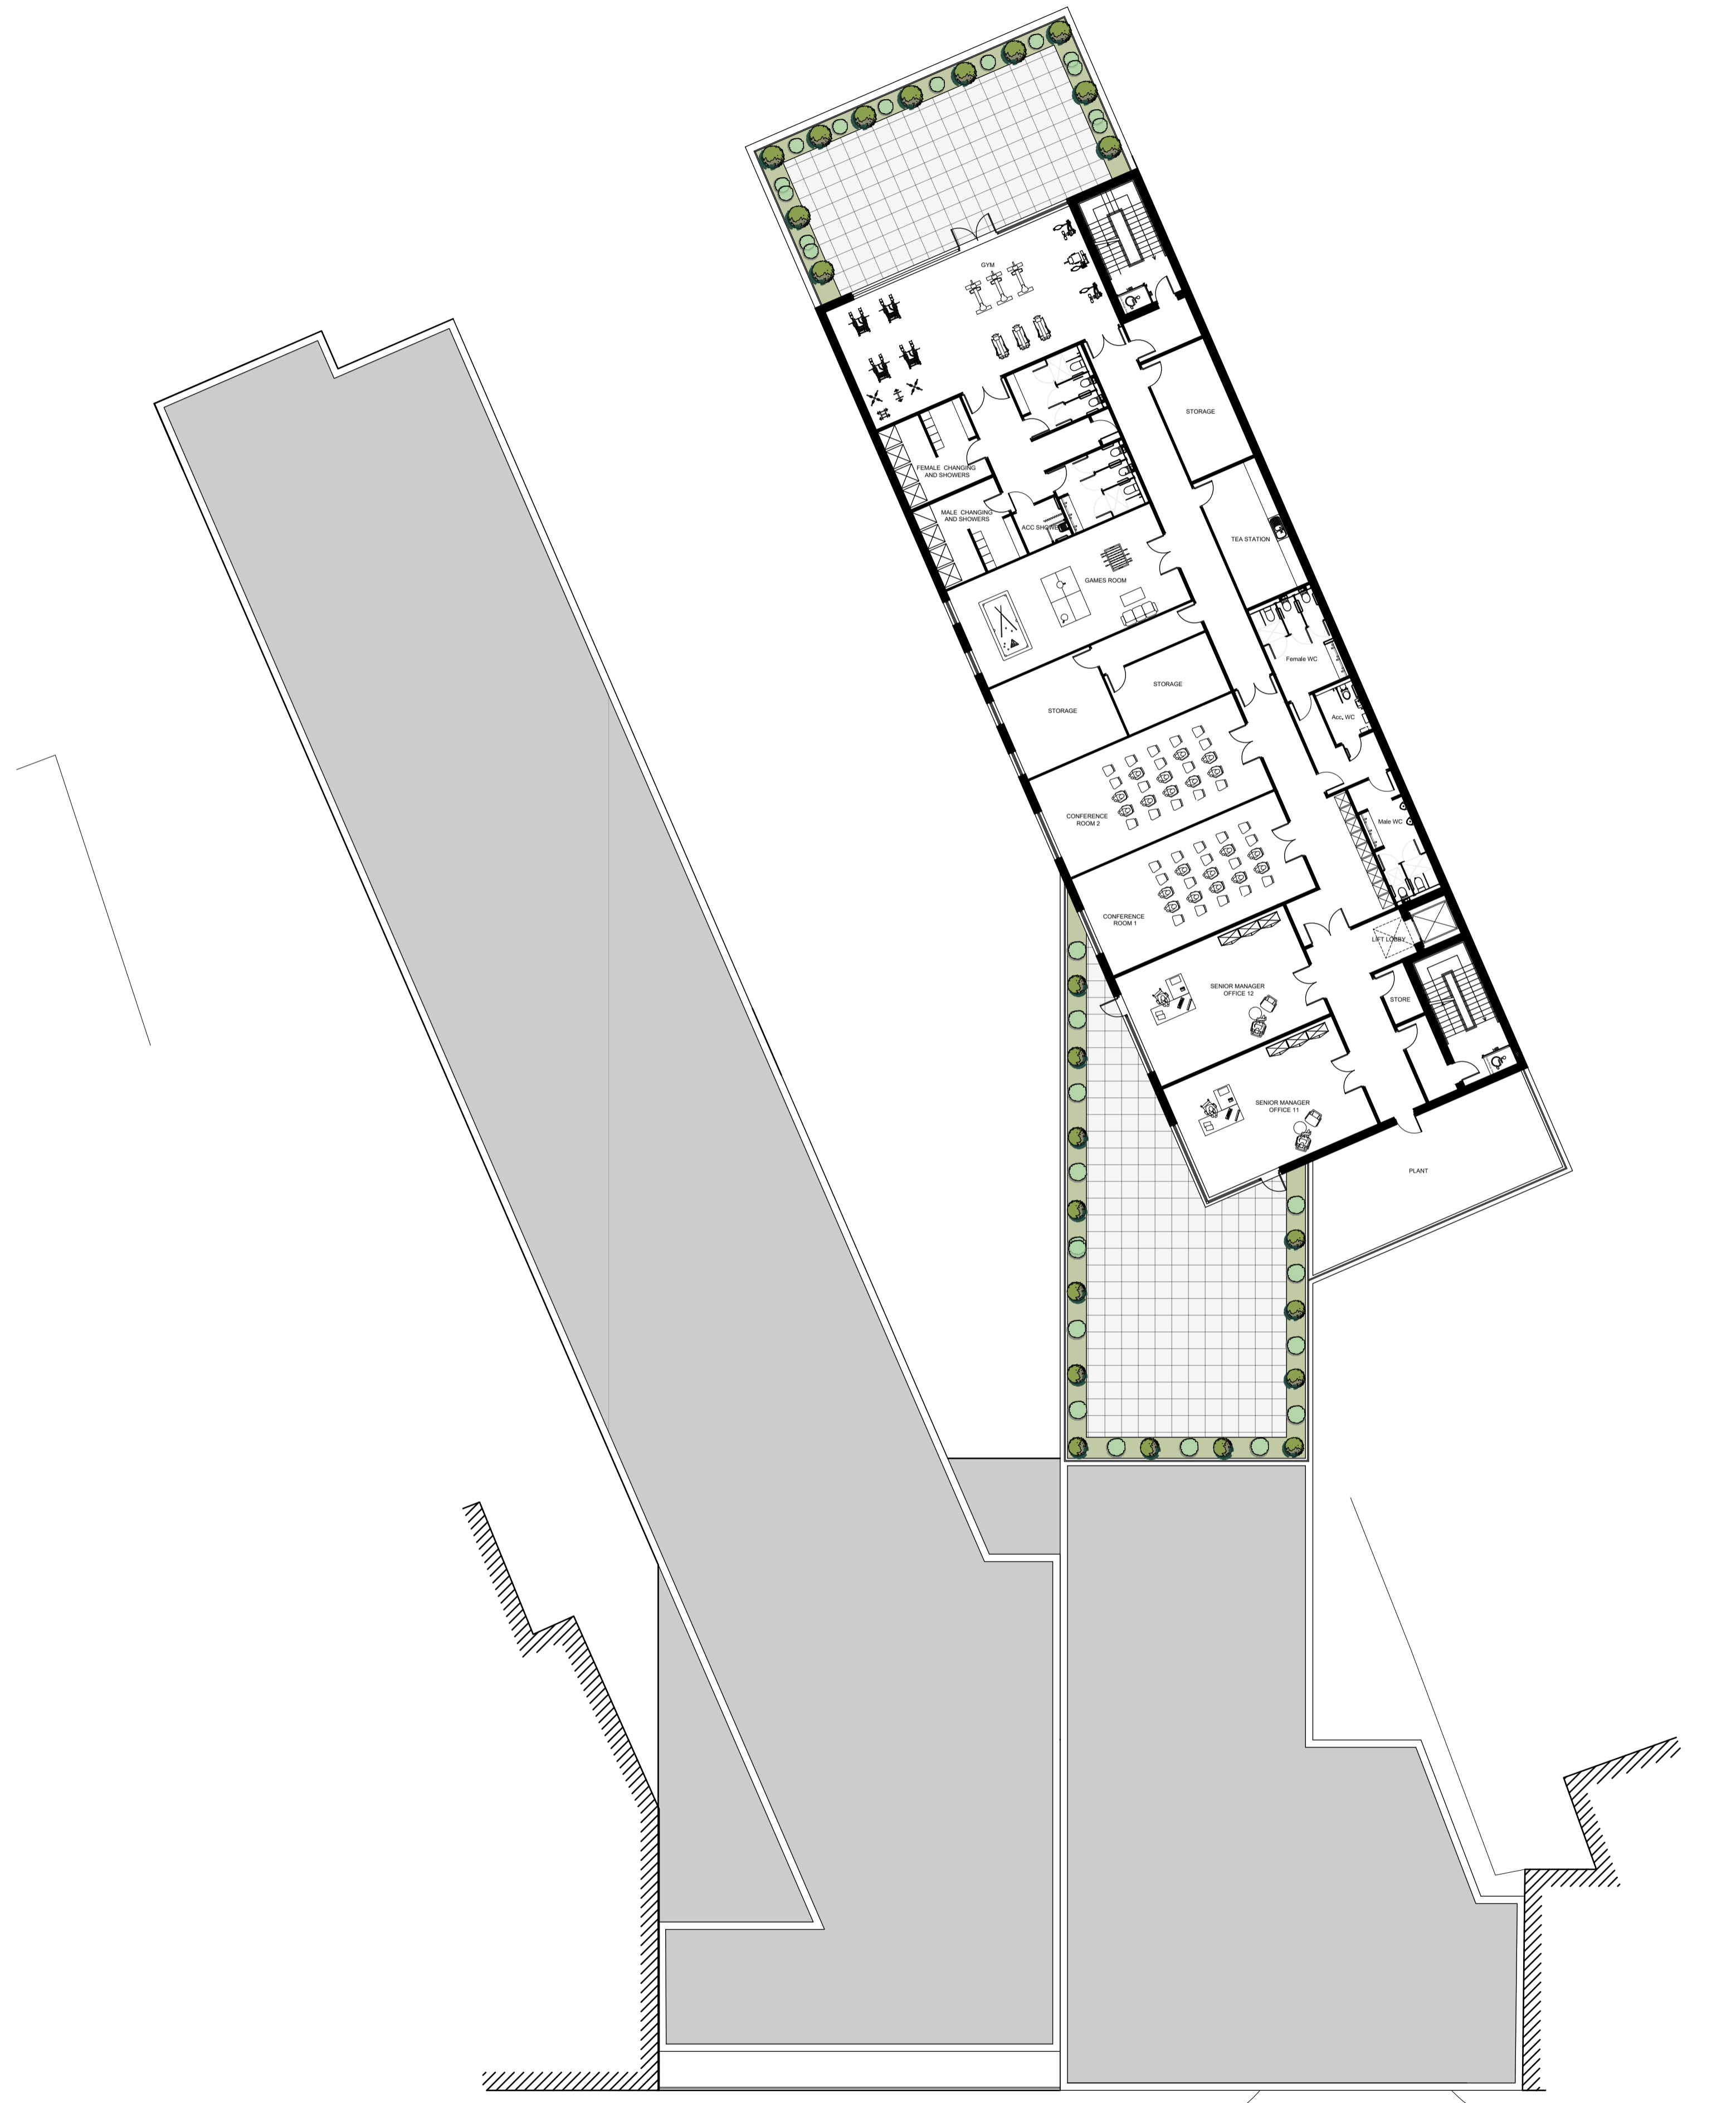

THIRD FLOOR PLAN

 ARCHITECTURE   INTERIOR DESIGN   PROJECT MANAGEMENT	
Newry: 028 3025 1885    Belfast: 028 9068 6732    Dublin: 00353 1906 0962	
Project	Commercial Development at Mechants Quay, Newry
Drawing	Third floorplan
Project Nr	FB1552
Drawing Nr	105
Revision	-
Drawn By	TR
Check By	BG
Date	July 23
Scale	1:200
Sheet Size	A1
Status	Sketch