


General Notes:  
 Contractor to ensure all dimensions are checked on-site prior to works commencing, discrepancies to be notified to Gray Design Ltd  
 This Material is Crown Copyright and is reproduced with the permission of Land & Property Services under delegated authority from the controller of Her Majestys Stationery Office, © Crown Copyright and database rights Licence No. 2501

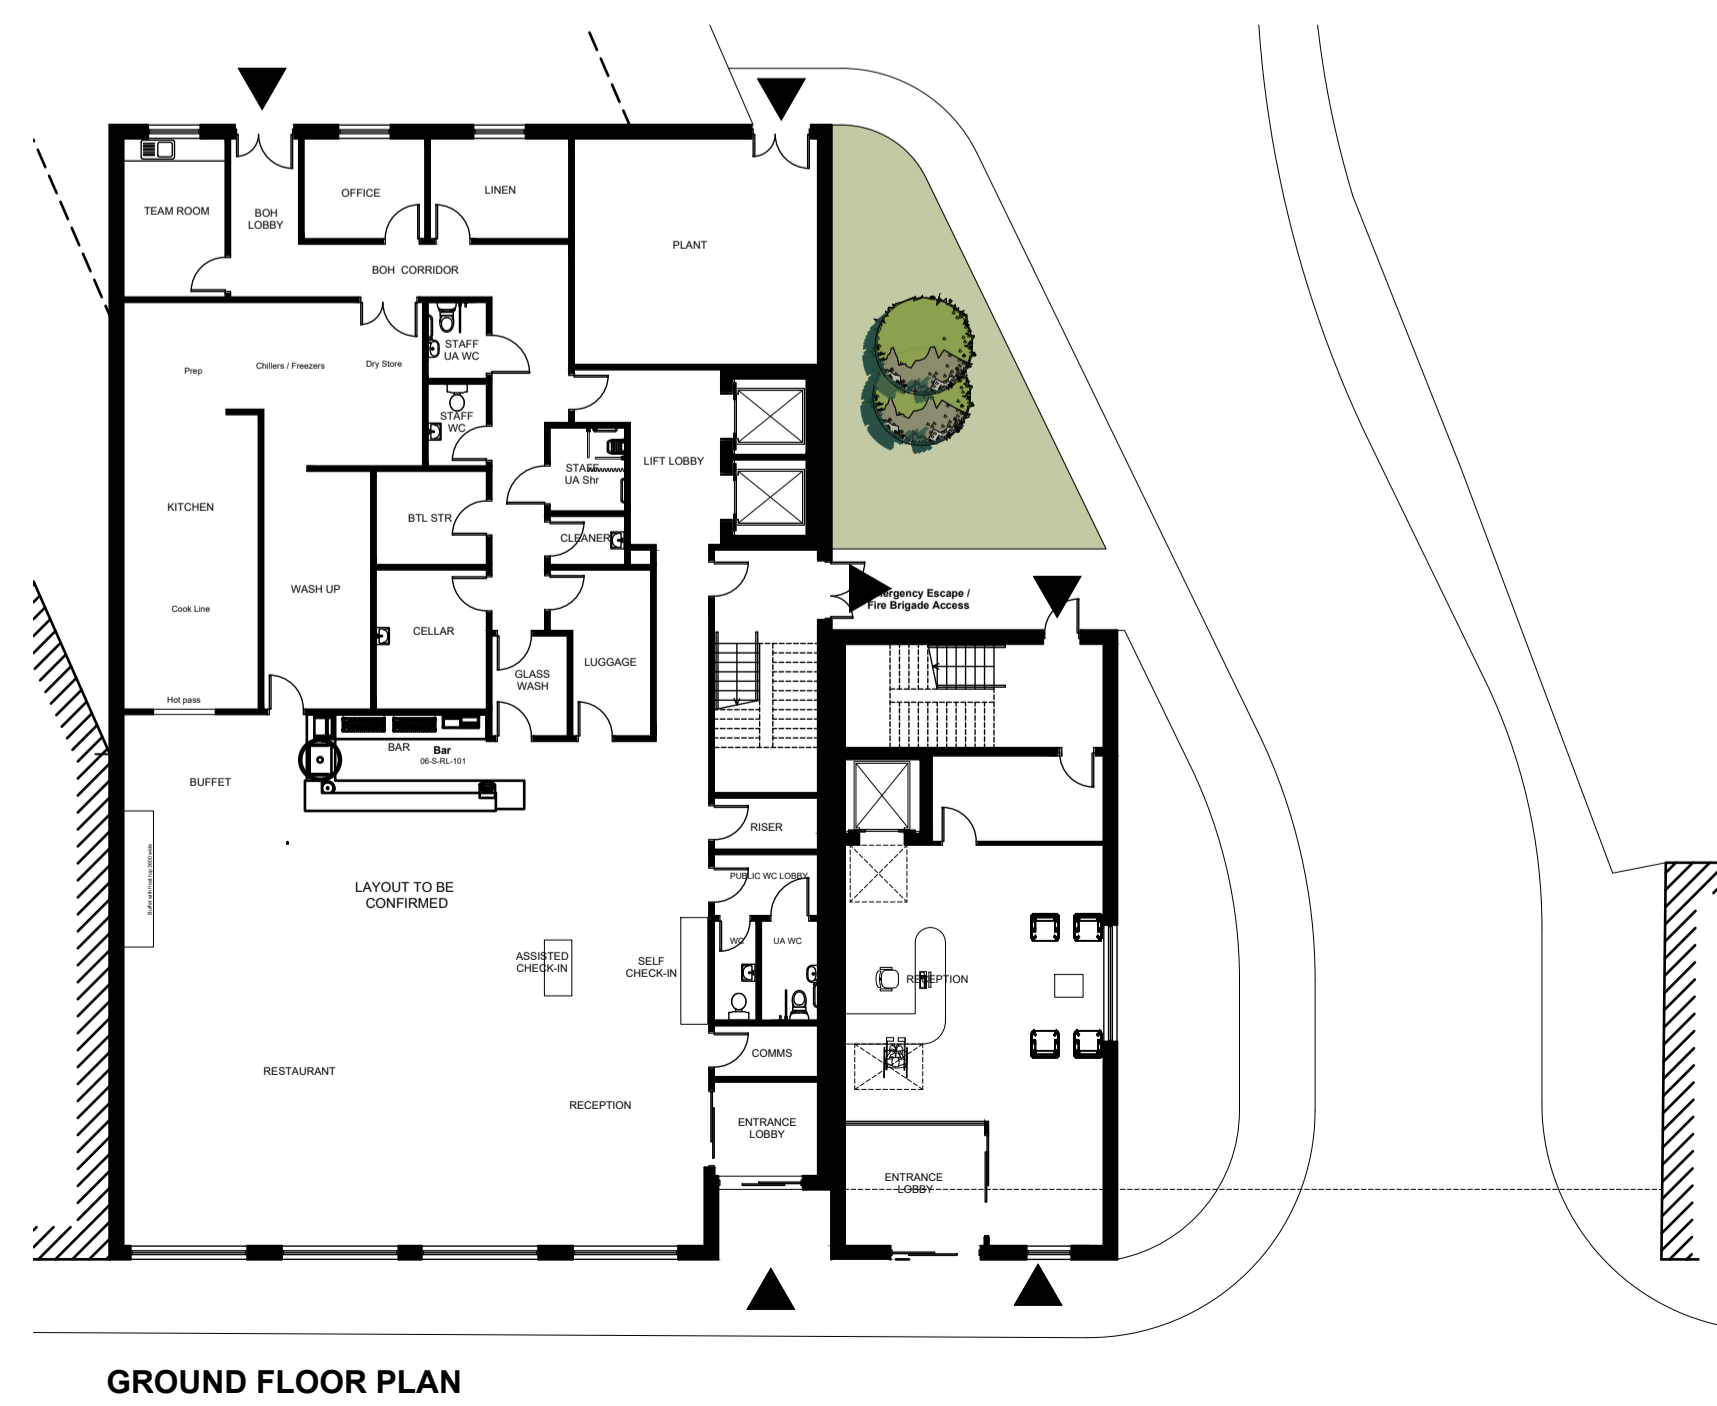

GRAY DESIGN  
ARCHITECTURE | INTERIOR DESIGN | PROJECT MANAGEMENT

Newry: 028 3025 1885    Belfast: 028 9068 6732    Dublin: 00353 1906 0962

Project	Commercial Development at Meachants Quay, Newry	Drawn By	TR
Drawing	Ground and First floorplan	Check By	BG
Project Nr	Drawing Nr	Date	Scale
FB1552	103	July 23	1:200
Revision		Sheet Size	A1
-		Status	Sketch