


FRONT ELEVATION



SECTIONAL ELEVATION A

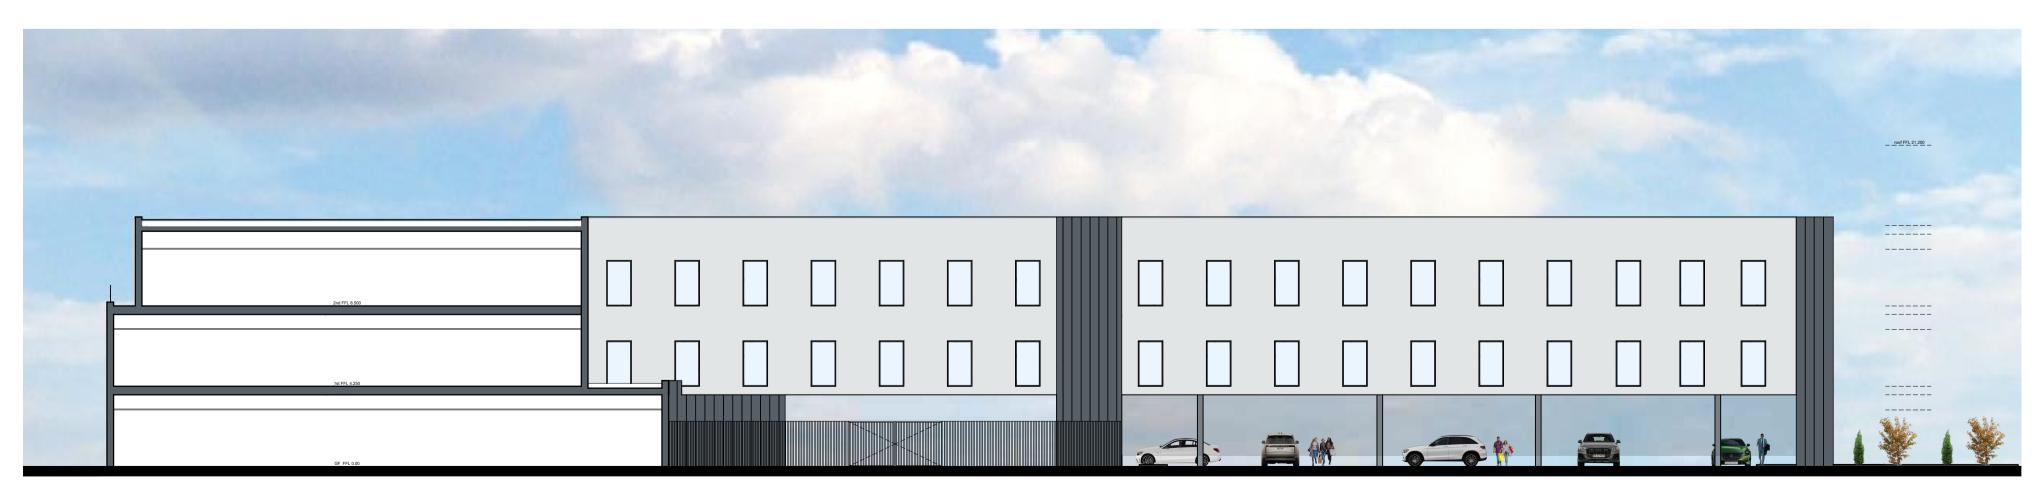

SECTIONAL ELEVATION B



General Notes:

notified to Gray Design Ltd

Contractor to ensure all dimensions are checked on-site prior to works commencing, discrepancies to be

This Material is Crown Copyright and is reproduced with the permission of Land & Property Services under delegated authority from the controller of Her Majestys Stationery Office, © Crown Copyright and database rights Licence No. 2501